


# KENT COUNTY INSPECTIONS & ENFORCEMENT

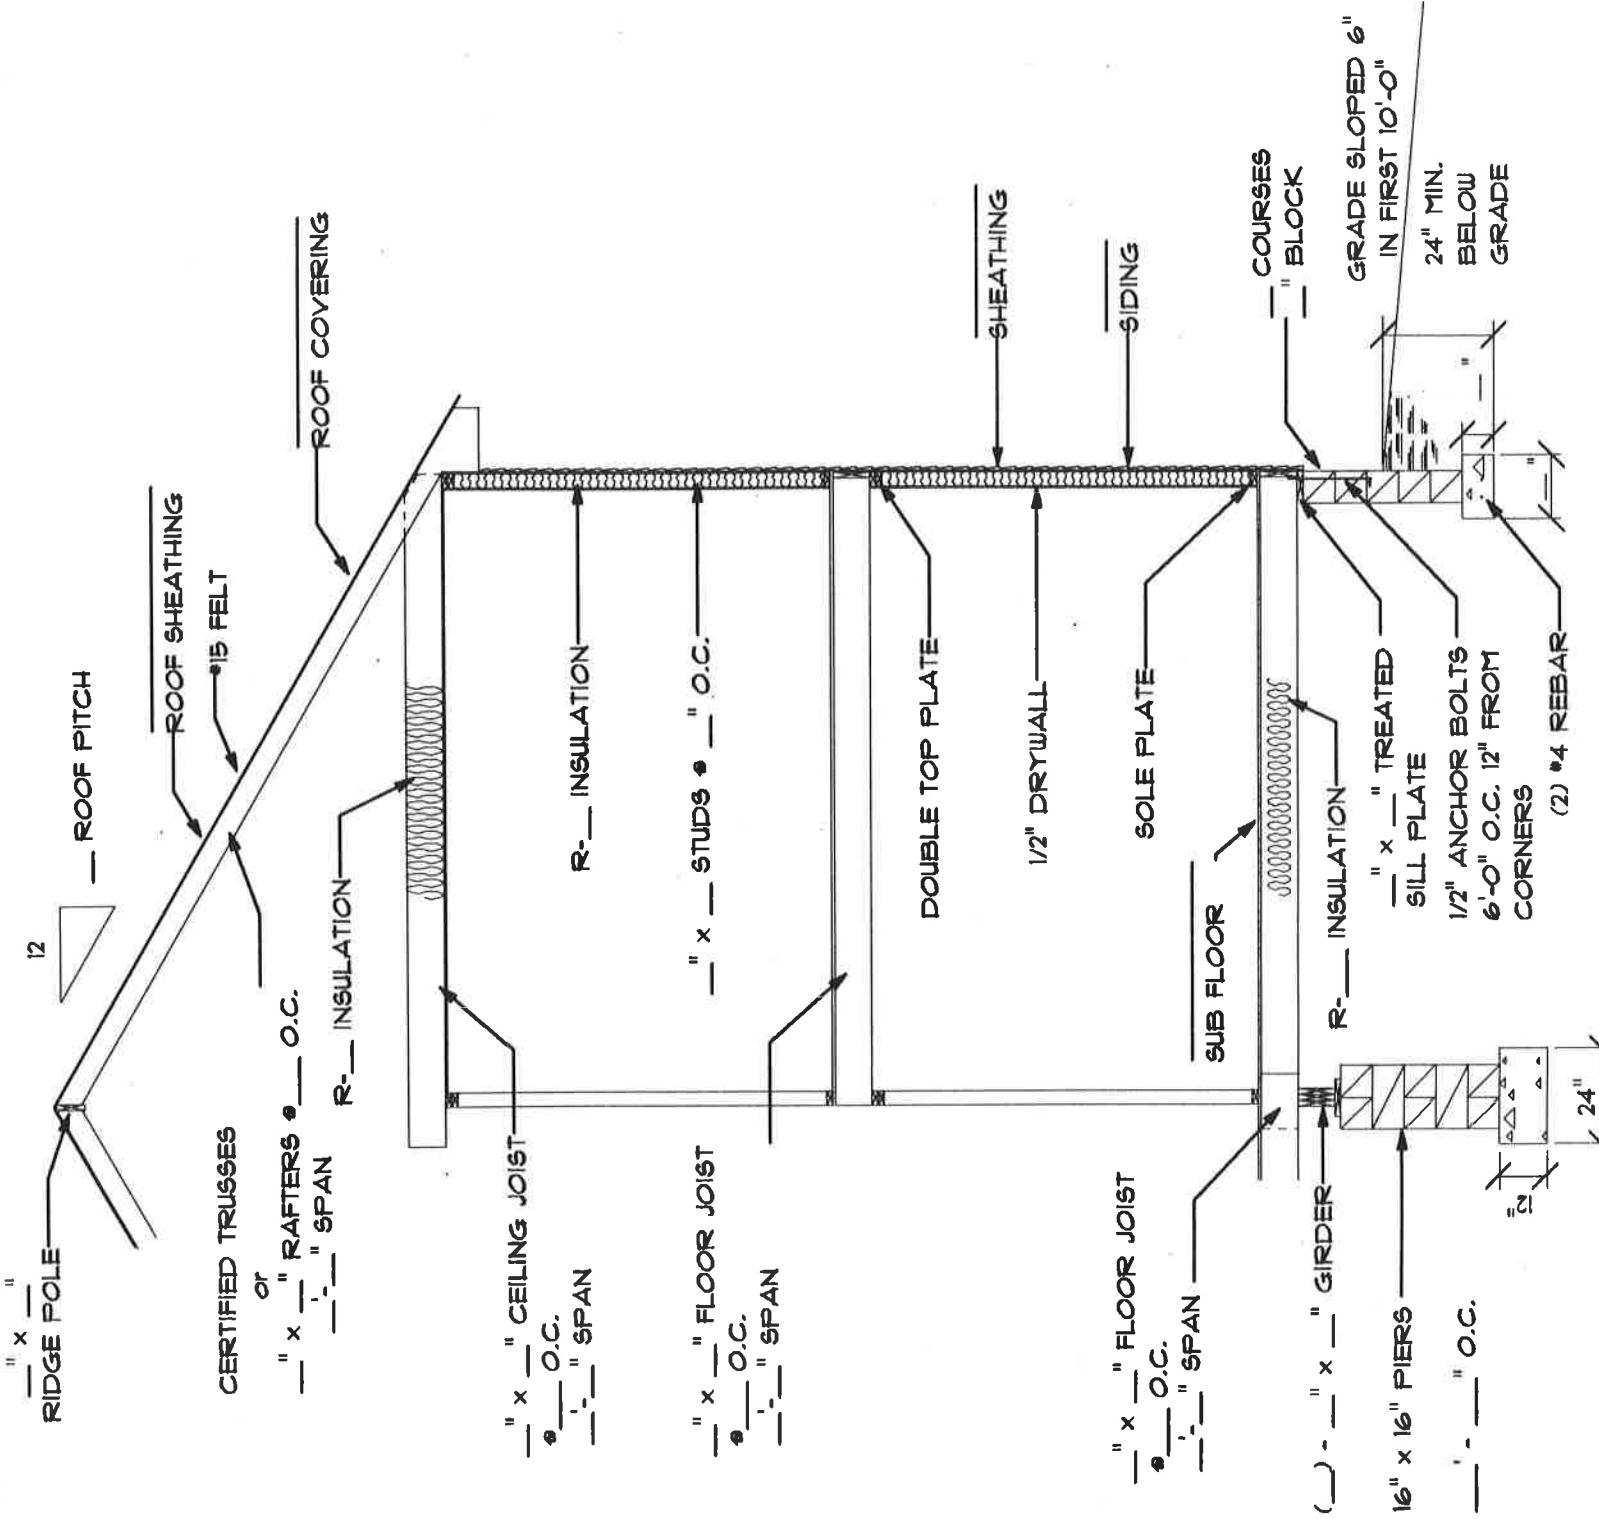

**TYPICAL TWO STORY SECTION W/ CRAWLSPACE**

PLEASE FILL ALL  
APPLICABLE SPACES